



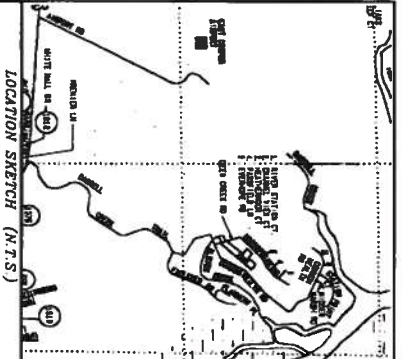

- LEGEND
- o IRON PIPE SET (3/8" ROD)
 - Δ COMPUTED POINT
 - IRON PIPE FOUND (1/2" REBAR)
 - o LIGHT POLE
 - DE BENELEC ELEC. TRANSFORMER

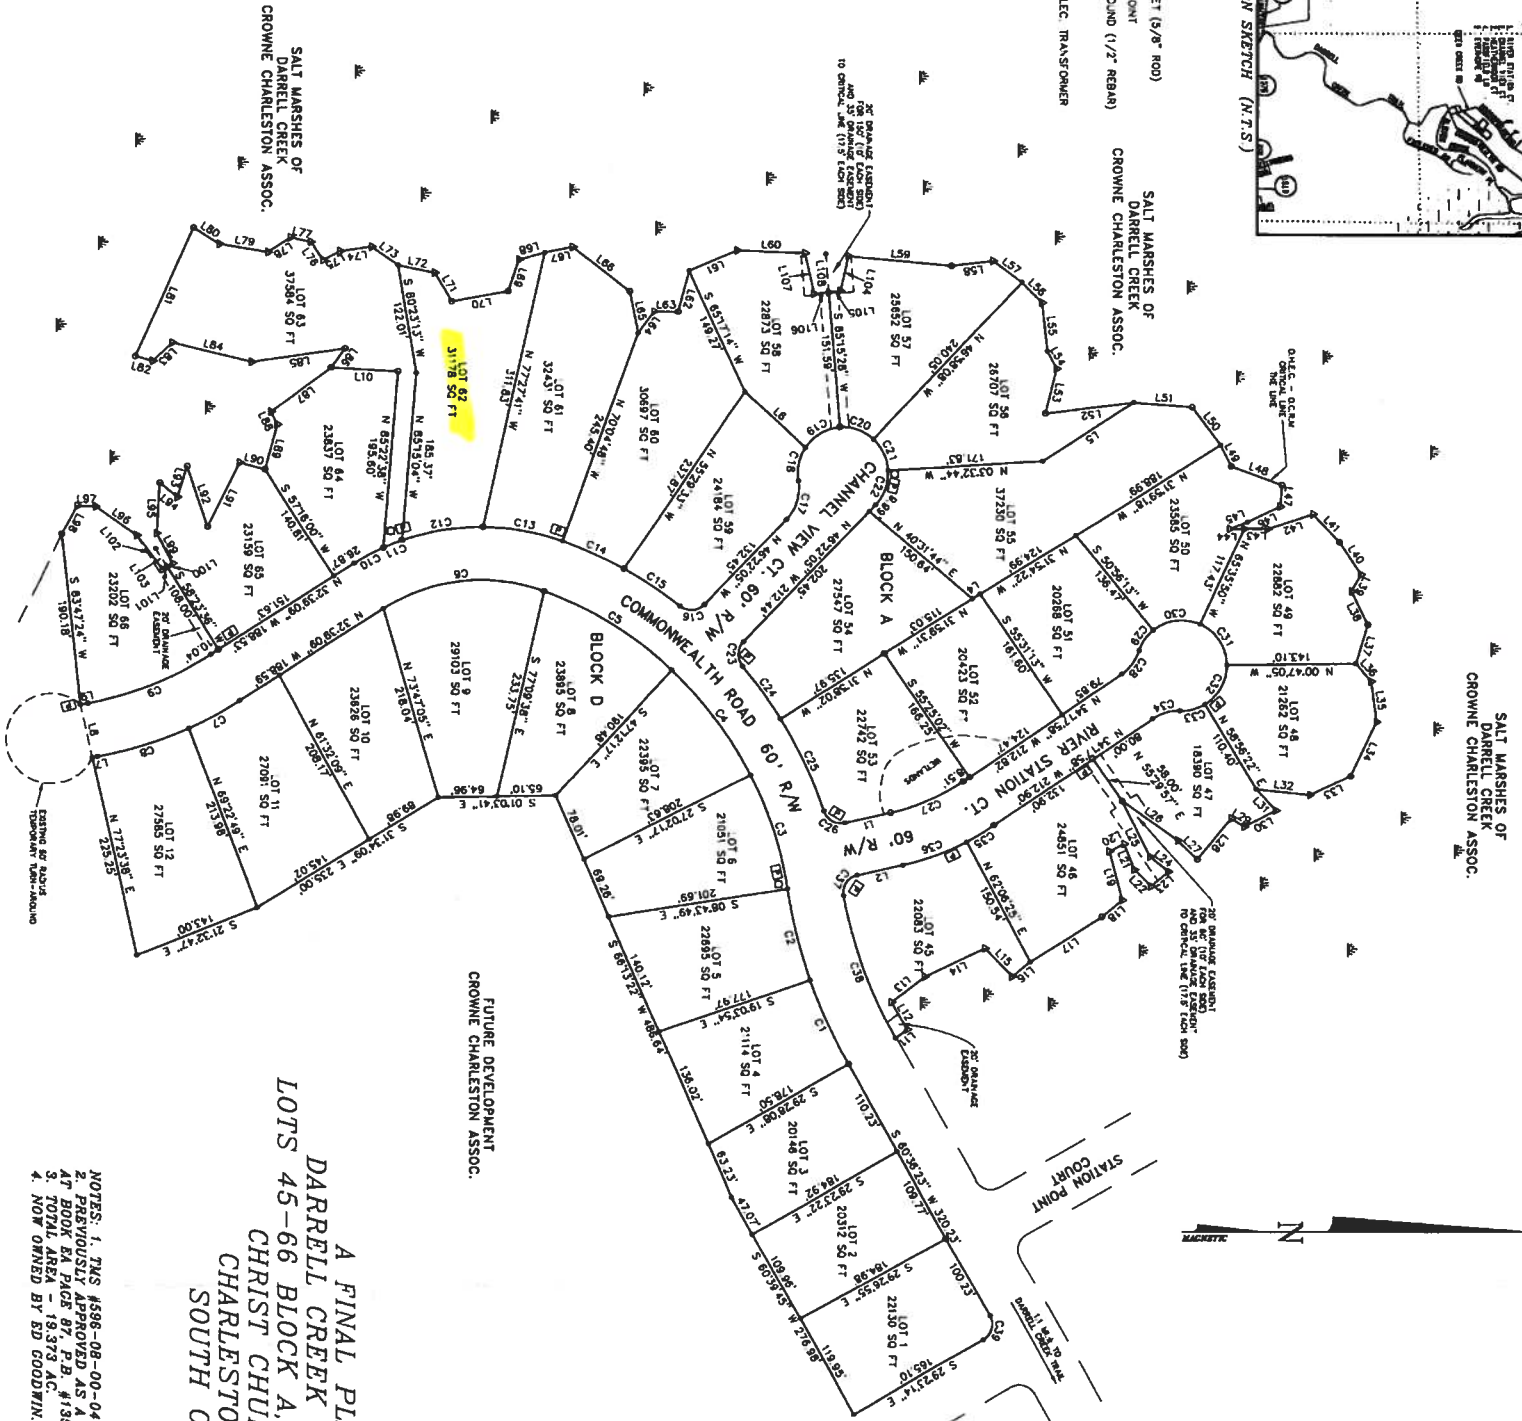

A FINAL PLAT OF THE
DARRELL CREEK PLANTATION S/D
LOTS 45-66 BLOCK A, LOTS 1-12 BLOCK D
CHRIST CHURCH PARISH
CHARLESTON COUNTY
SOUTH CAROLINA

2. PREVIOUSLY APPROVED AS A CONDITIONAL PLAT AND RECORDED
AT BOOK EA PAGE 87, P.B. #13661-B AS RIVER STATION S/D.
3. TOTAL AREA - 19.373 AC.
4. NOW OWNED BY RD GOODWIN.

ROBERT L. FRANK - SURVEYOR
R.L.S. #4177
1923 MAYBANK HWY. - CHARLESTON, S.C. 29412
803/782-4808



APPROVED FINAL PLAT
CLERK, CHARLESTON COUNTY
DIRECTOR, CHARLESTON COUNTY
DATE: 10-24-97
PB# 13561-F

CRITICAL LINE TRAVERSE

I HEREBY DEDICATE THE ROADS AND DRAINAGE EASEMENTS
TO THE USE OF PUBLIC COMPANY.

CROWNE CHARLESTON ASSOCIATES

SEPTEMBER 5, 1997
REVISED OCTOBER 23, 1997
GRAPHIC SCALE
(IN FEET)
1 inch = 100 ft.



I HEREBY STATE THAT TO THE BEST OF MY KNOWLEDGE, INFORMATION
AND BELIEF, THE SURVEY SHOWN HEREON WAS MADE IN ACCORDANCE
WITH THE REQUIREMENTS OF THE SOUTH CAROLINA SURVEYING
ACT, AND THAT THE SURVEY WAS MADE BY ME OR UNDER MY
SUPERVISION AND CONTROL. I AM A LICENSED SURVEYOR IN THE

ROBERT L. FRANK RLS #4177